
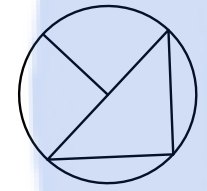


1 2 3 4 5

REFERENCE MARKS		
STN	DISTANCE	BEARING
1-4	50.695	S37°30'W
4-5	692.420	S45°00'W
5-6	40.234	S24°00'W
6-7	143.835	S44°25'W
7-8	189.480	S55°33'W
8-9	252.916	S38°68'E
9-2	1134.415	--
2-1	316.000	--

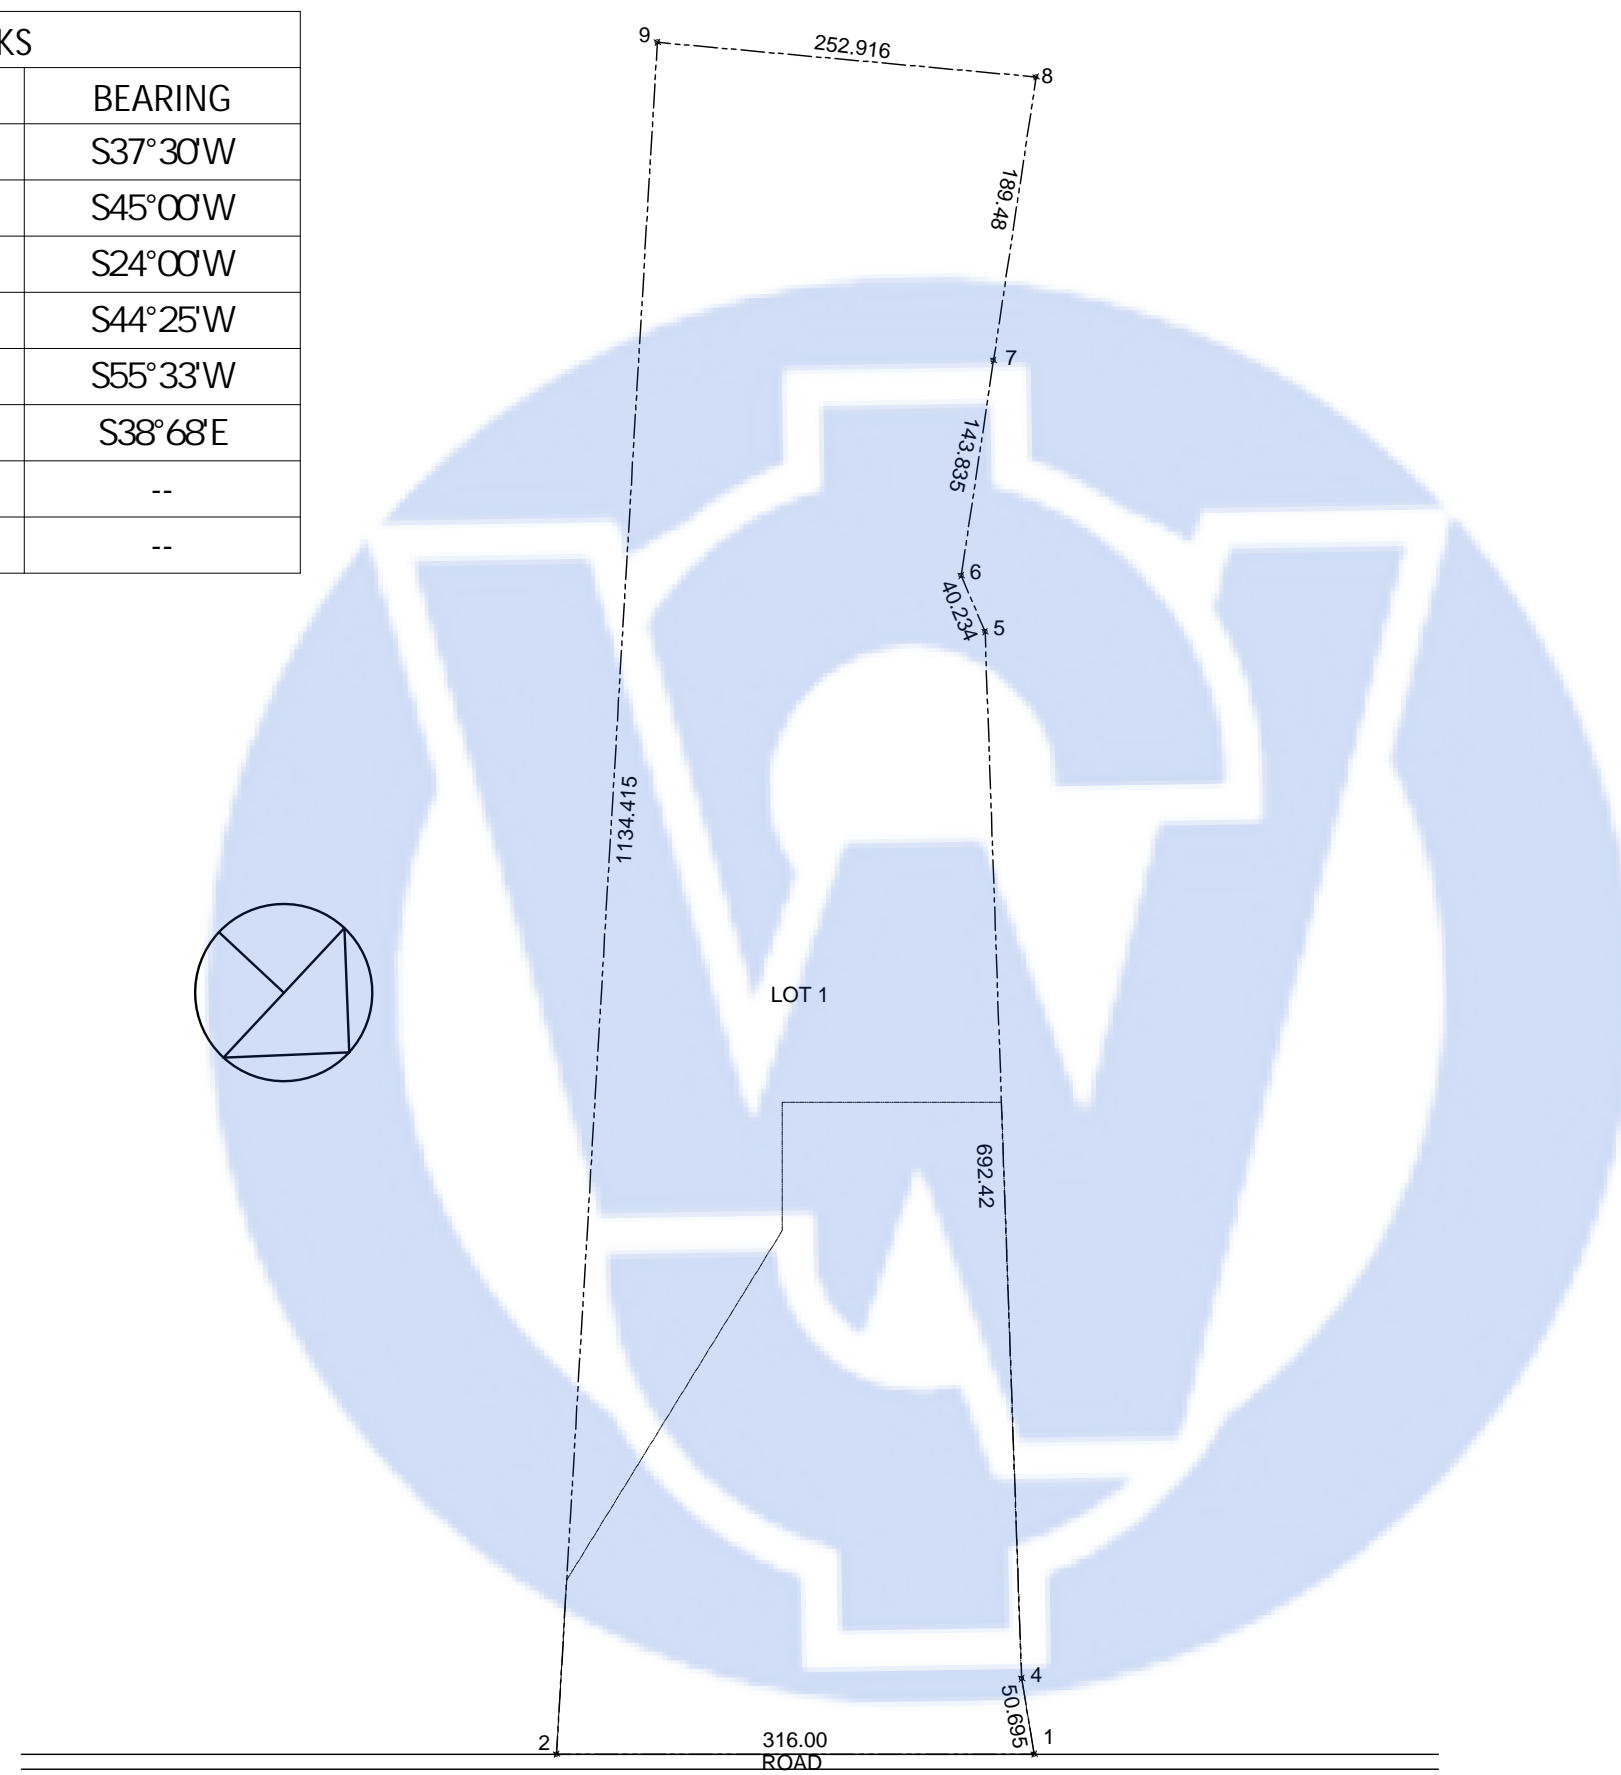

D
C
B
A

CONSULTANTS

212 NATHAN STREET
3 BAYSWATER TERRACE HYDE
PARK QLD 4812

OWNER
ANTHONY JAMES CONDON
0488991545
WATERVIEW STATION
INVESTMENTS

MARK	DATE	DESCRIPTION

PROJECT NO:
CAD DWG FILE:
DRAWN BY:
CHECKED BY:
COPYRIGHT:

SHEET TITLE:
LOT PLAN

WATERVIEW RETIREMENT VILLAGE
LOT PLAN
SCALE: 1:500




1 2 3 4 5

SHEET **CS-1**

MAP LEGEND

	Motorway		Common, meadow, and garden
	Main road		Retail area
	Track		Industrial area
	Bridleway		Commercial area
	Cycleway		Heathland
	Footway		Lake and reservoir
	Railway		Farm
	Subway		Brownfield site
	Light rail and tram		Cemetery
	Cable car and chair lift		Allotments
	Airport Runway and taxiway		Sports pitch
	Airport apron and terminal		Sports centre
	Administrative boundary		Nature reserve
	Forest		Military area
	Wood		School and university
	Golf course		Significant building
	Park		Railway station
	Residential area		Summit and peak
			Dashed casing = tunnel

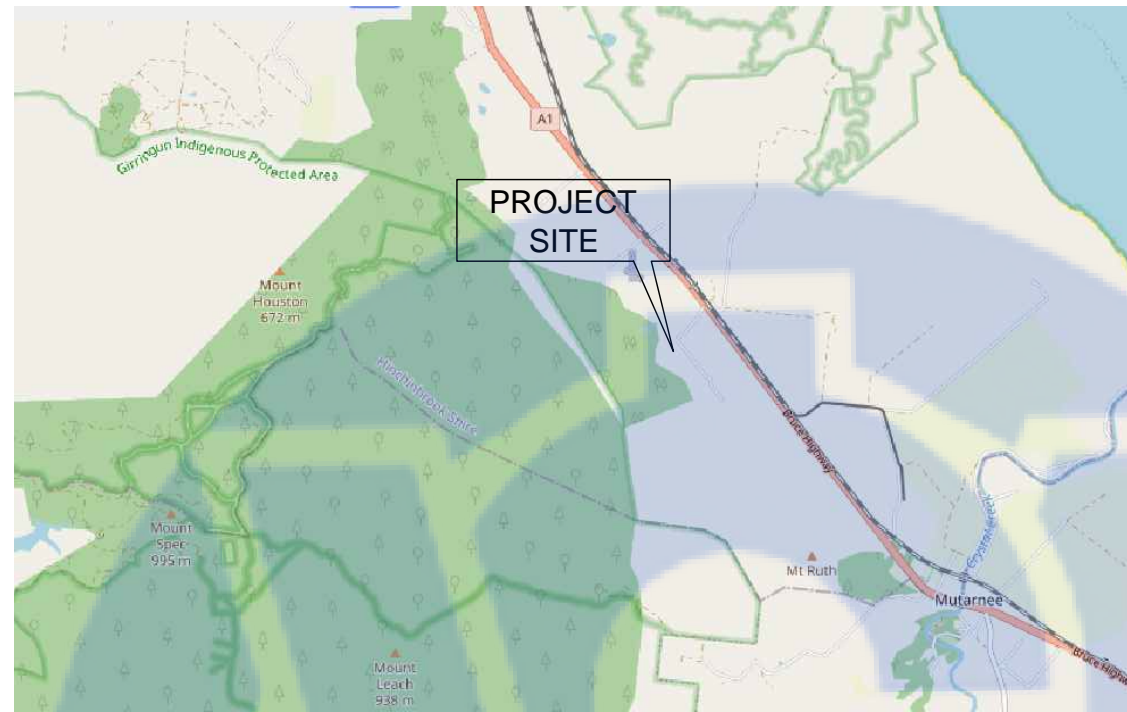

LOCATION MAP



PERSPECTIVE

TABLE OF CONTENTS

ARCHITECTURAL:

- A-1 PERSPECTIVE LOCATION MAP
- A-2 SITE DEVELOPMENT PLAN
- A-3 BASEMENT-01 CARPARK PLAN
BASEMENT-02 CARPARK PLAN
- A-4 GROUND FLOOR PLAN
SECOND FLOOR PLAN
- A-5 THIRD FLOOR PLAN
FOURTH FLOOR PLAN
- A-6 FIFTH FLOOR PLAN
SIXTH FLOOR PLAN
- A-7 SEVENTH FLOOR PLAN
EIGHT FLOOR PLAN
- A-8 NINTH FLOOR PLAN
TENTH FLOOR PLAN
- A-9 ELEVENTH DECK PLAN
PENTHOUSE-1 FLOOR PLAN
- A-10 ELEVENTH DECK PLAN
PENTHOUSE-1 FLOOR PLAN
- A-11 PENTHOUSE-2 DECK PLAN
PENTHOUSE-3 FLOOR PLAN
- A-12 ROOF DECK FLOOR PLAN

CONSULTANTS

**WATERVIEW
RETIREMENT
VILLAGE**
KNOWLES ROAD
COOLBIE QLD 4850

OWNER

ANTHONY JAMES CONDON
0488991545
WATERVIEW STATION
INVESTMENTS


MARK	DATE	DESCRIPTION

PROJECT NO:
CAD DWG FILE:
DRAWN BY:
CHECKED BY:
COPYRIGHT:

SHEET TITLE:
**PERSPECTIVE
LOCATION MAP**

SHEET


A-1

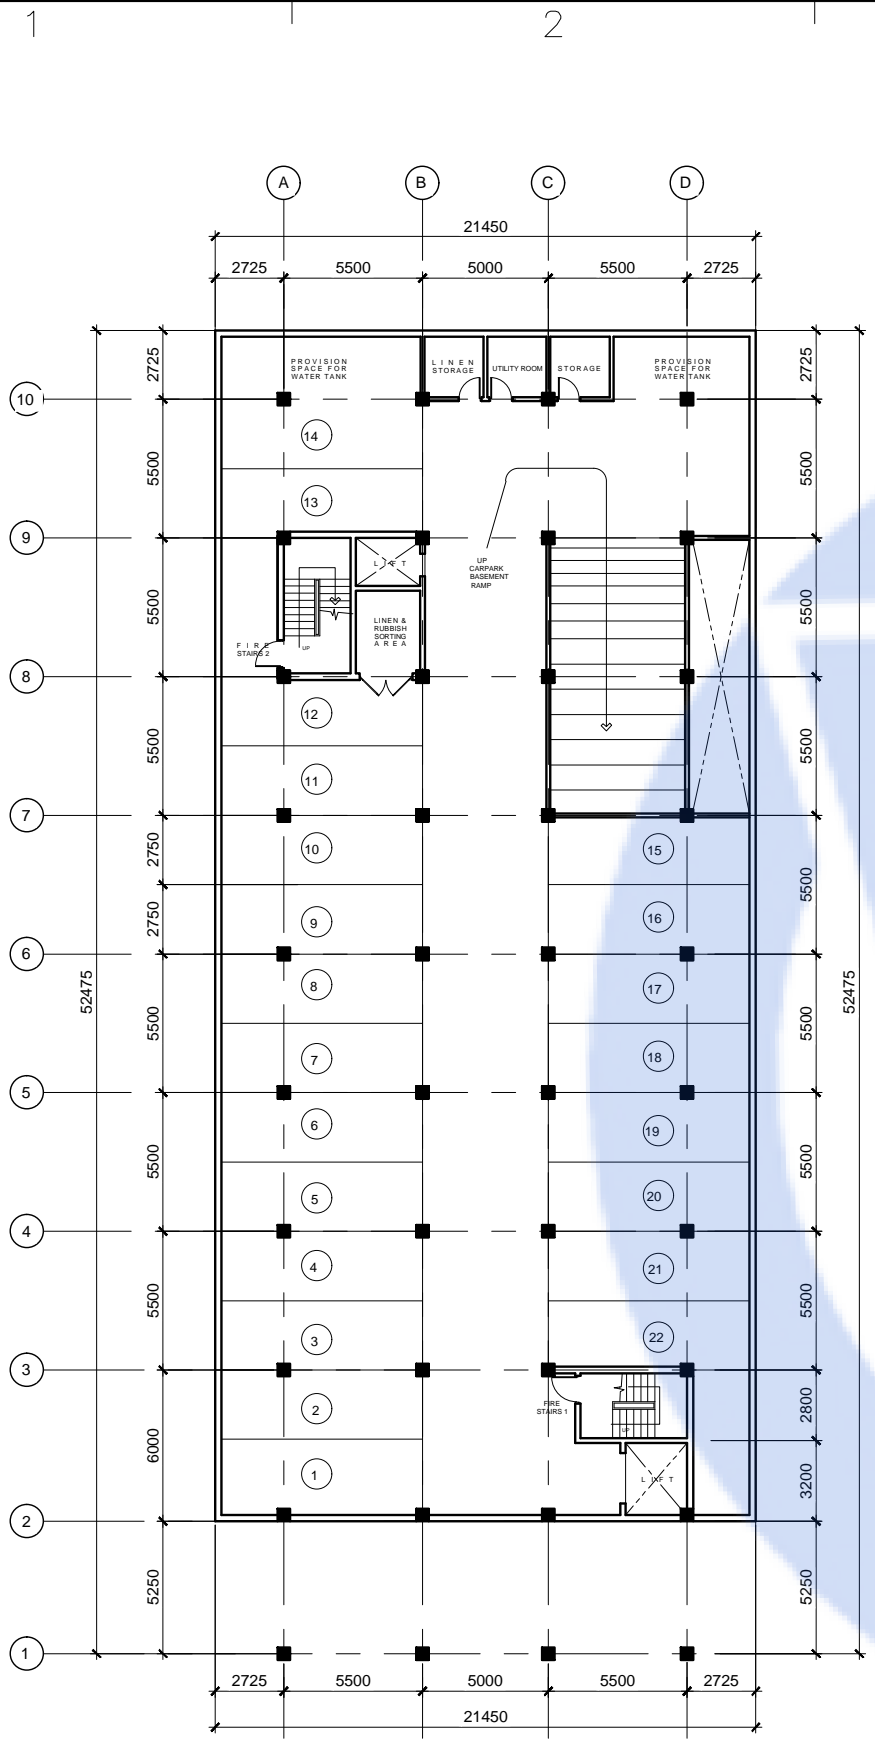

**BUILDING-1
BASEMENT LEVEL-1
CARPARK FLOOR PLAN**

A
3

SCALE: 1:300 MTS.

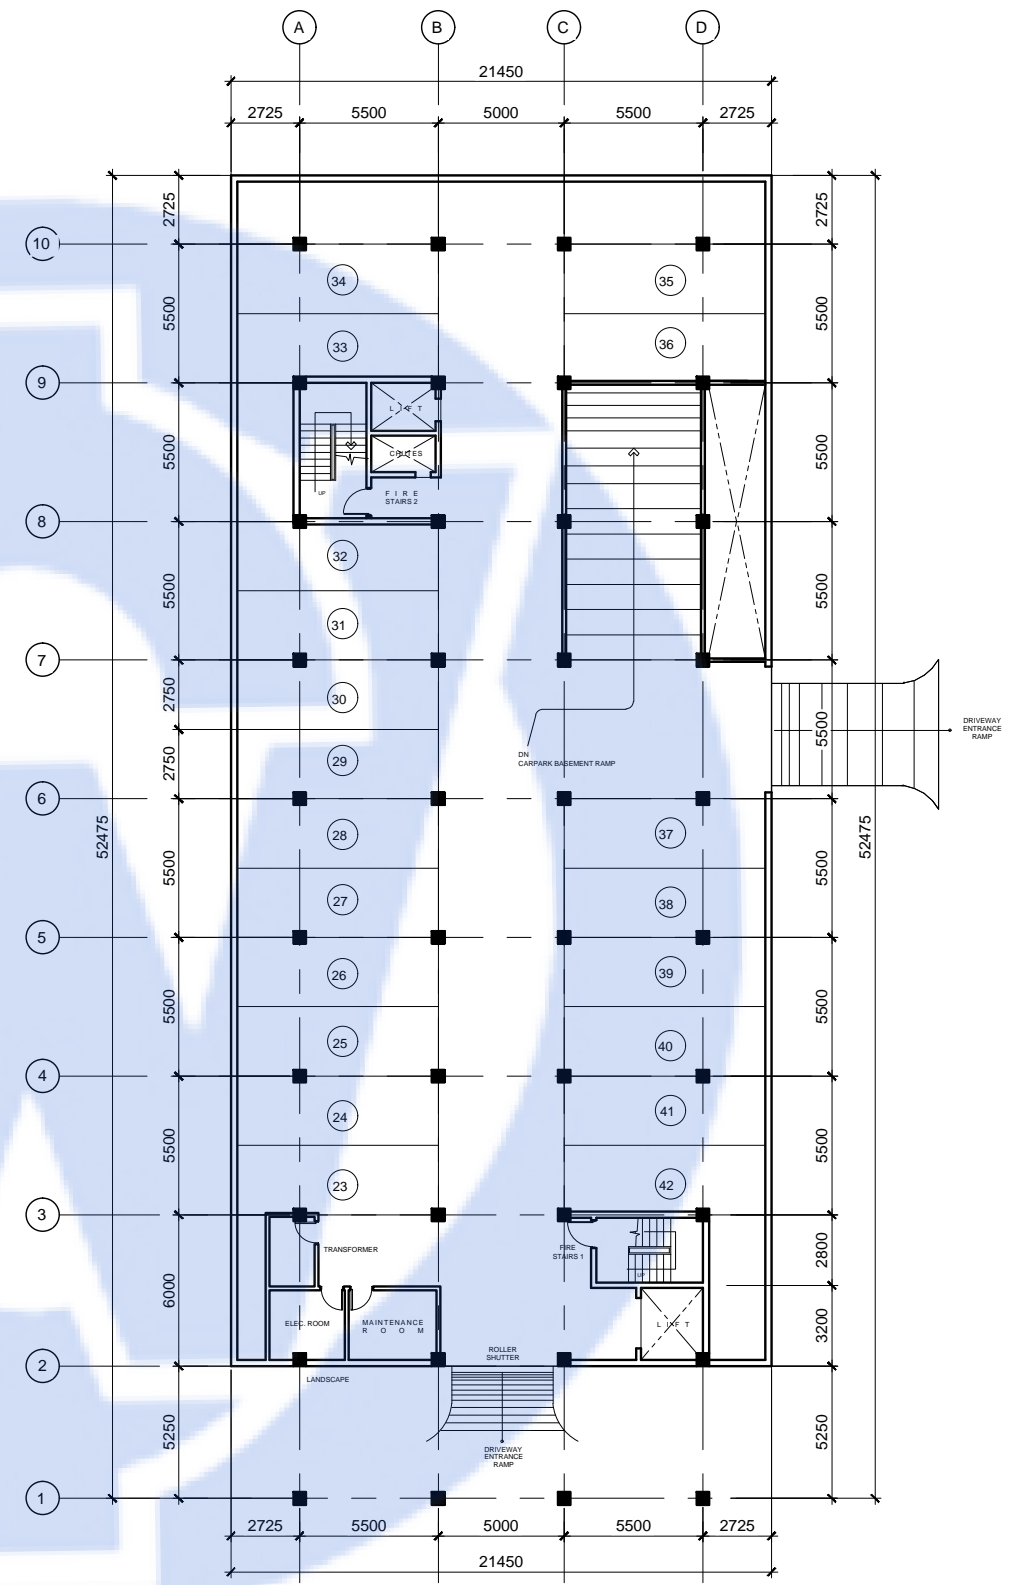

**BUILDING-1
BASEMENT LEVEL-2
CARPARK FLOOR PLAN**

A
3

SCALE: 1:300 MTS.

D
C
B
A

CONSULTANTS


**WATERVIEW
RETIREMENT
VILLAGE**
KNOWLES ROAD
COOLBIE QLD 4850

OWNER
ANTHONY JAMES CONDON
0488991545
WATERVIEW STATION
INVESTMENTS

MARK	DATE	DESCRIPTION

SHEET TITLE:
**BASEMENT LEVEL-1 &
BASEMENT LEVEL-2
CARPARK FLOOR PLAN**


SHEET **A-3**

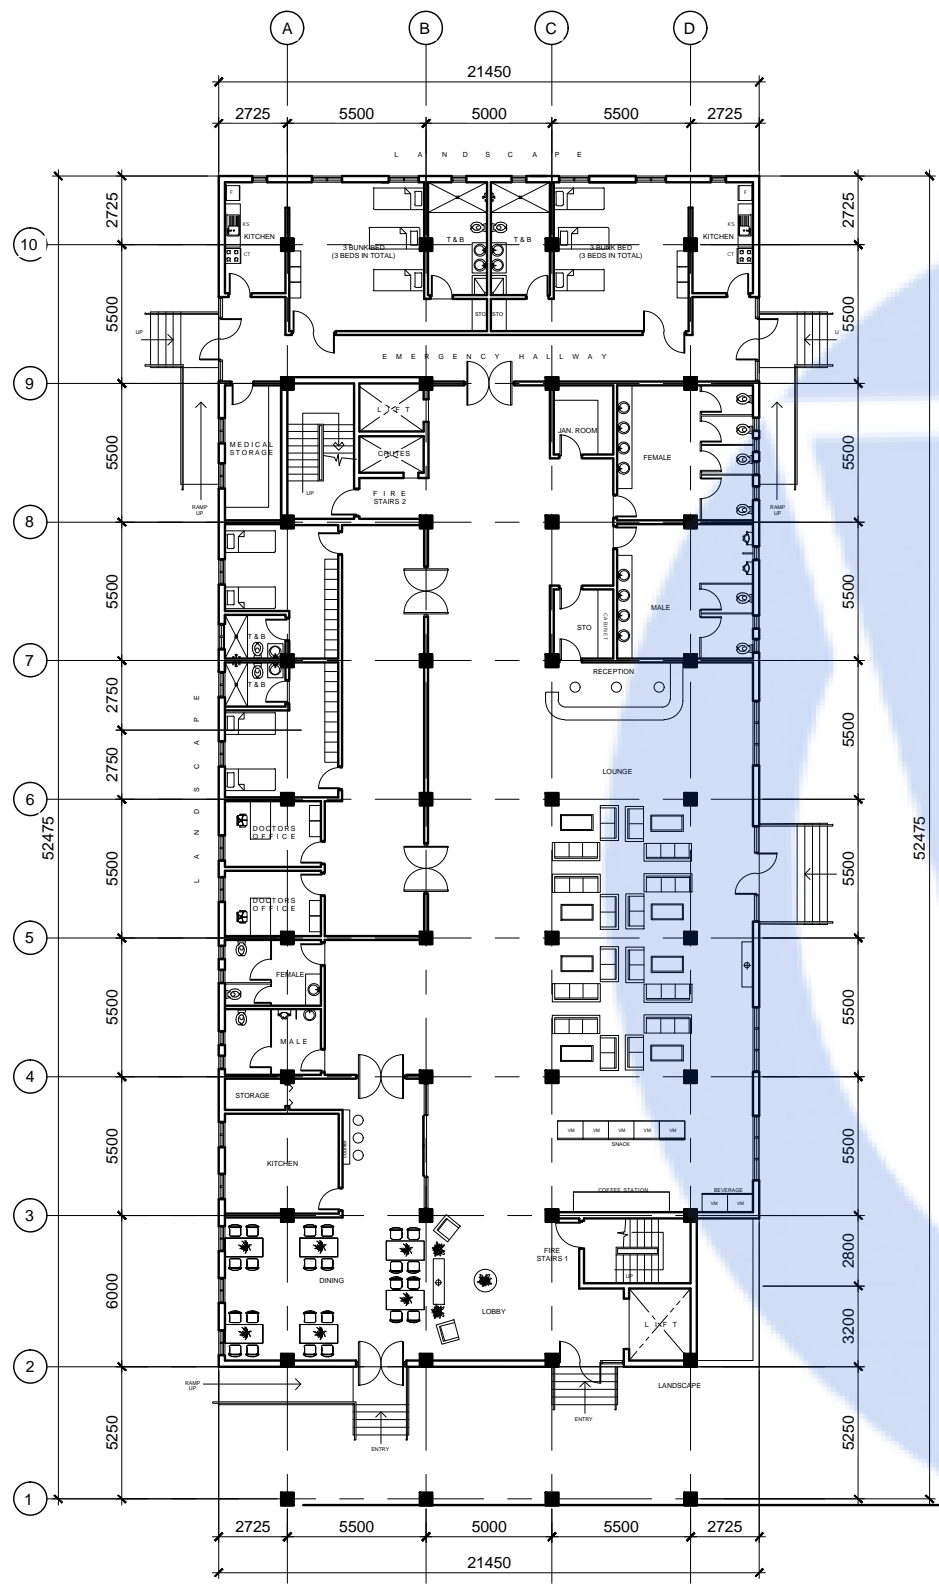

**BUILDING-1
GROUND FLOOR PLAN**

A
4

SCALE: 1:300 MTS.

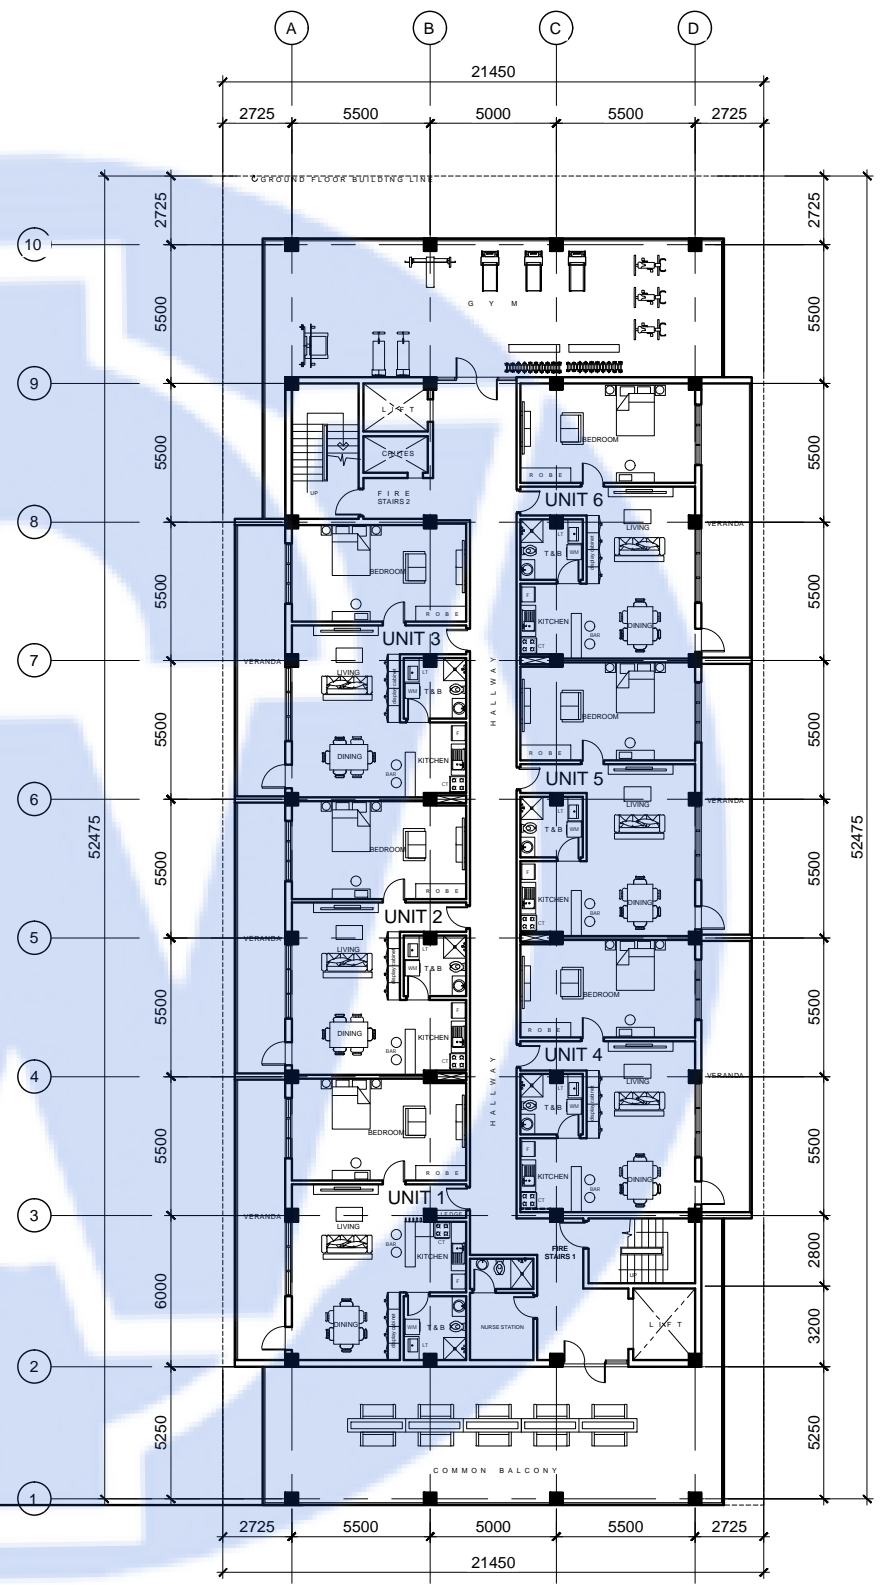

**BUILDING-1
SECOND FLOOR PLAN**

A
4

SCALE: 1:300 MTS.

CONSULTANTS

**WATERVIEW
RETIREMENT
VILLAGE**
KNOWLES ROAD
COOLBIE QLD 4850

OWNER

ANTHONY JAMES CONDON
0488991545
WATERVIEW STATION
INVESTMENTS


MARK	DATE	DESCRIPTION

PROJECT NO:
CAD DWG FILE:
DRAWN BY:
CHECKED BY:
COPYRIGHT:

SHEET TITLE:
**GROUND & SECOND
FLOOR PLAN**

SHEET


A-4

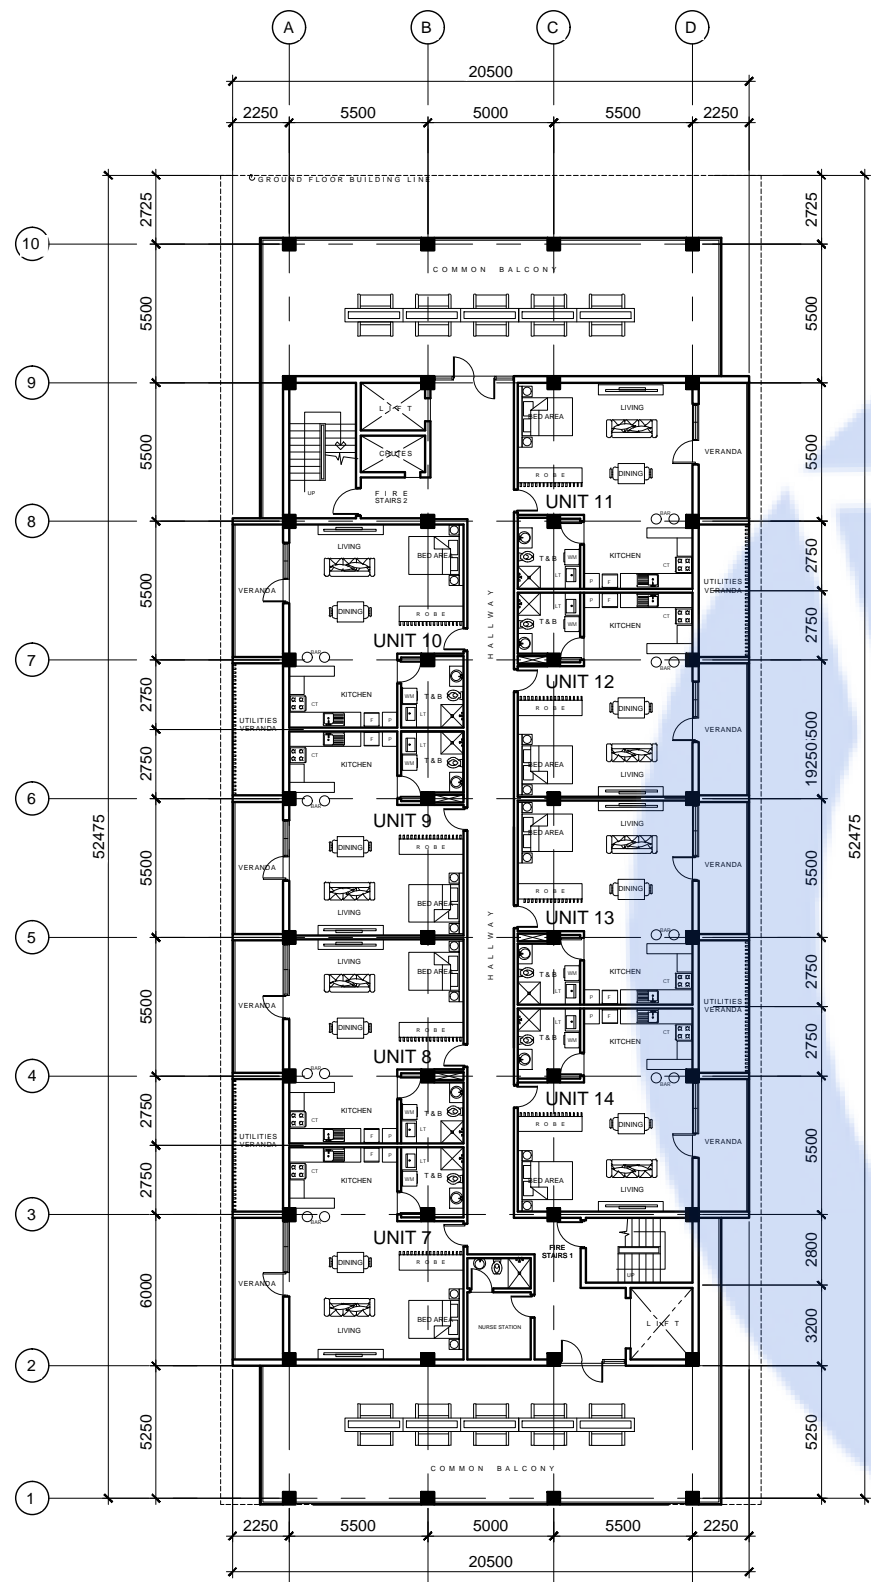

**BUILDING-1
THIRD FLOOR PLAN**

A
5

SCALE: 1:300 MTS.

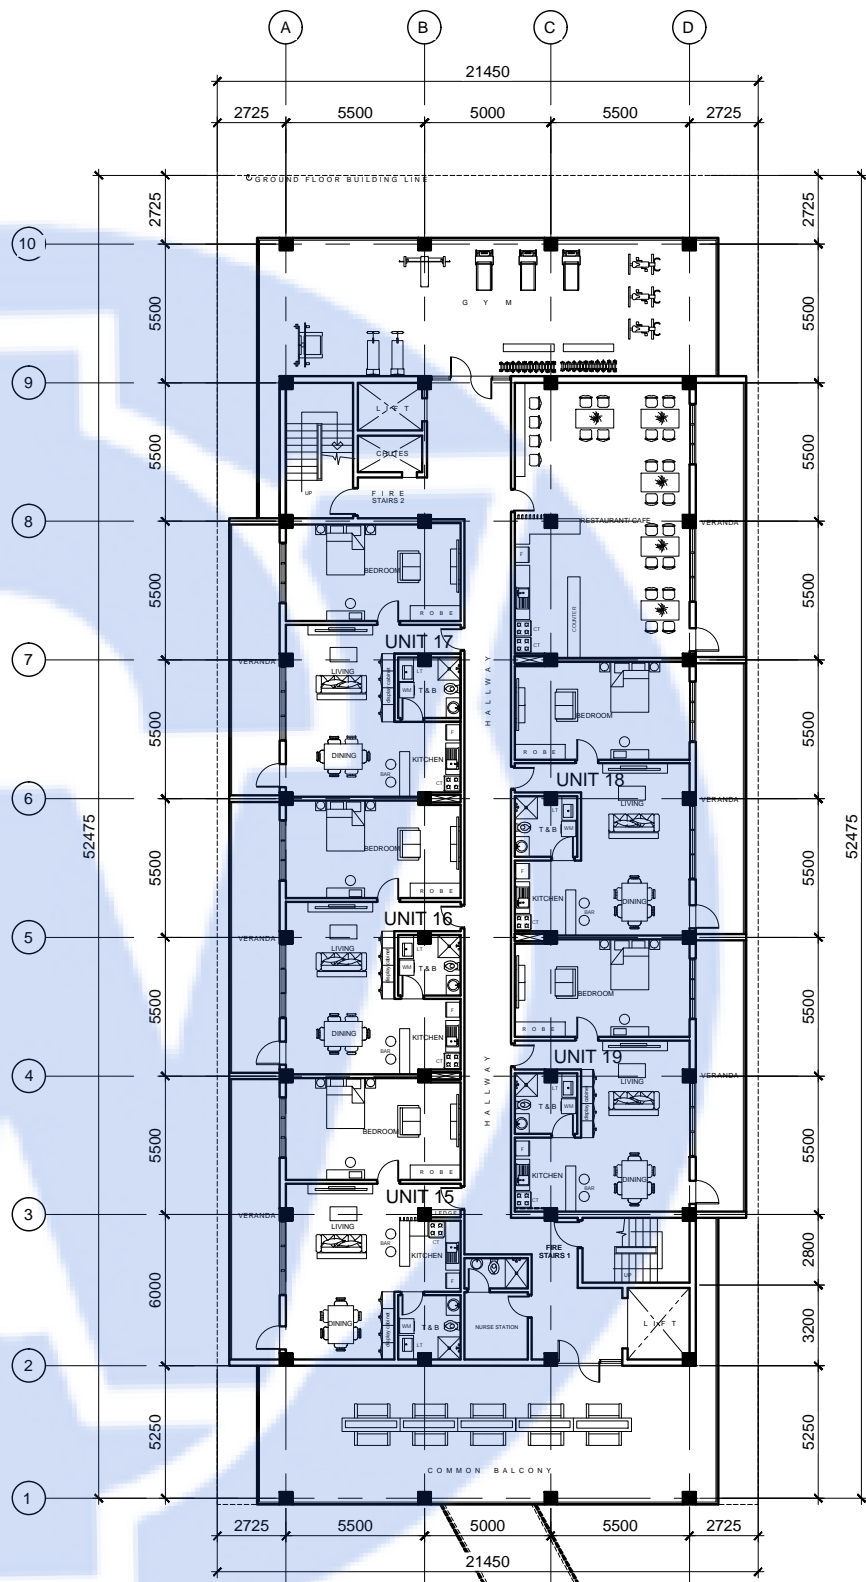

**BUILDING-1
FOURTH FLOOR PLAN**

A
5

SCALE: 1:300 MTS.

CONSULTANTS

**WATERVIEW
RETIREMENT
VILLAGE**
KNOWLES ROAD
COOLBIE QLD 4850

OWNER

ANTHONY JAMES CONDON
0488991545

WATERVIEW STATION
INVESTMENTS


MARK	DATE	DESCRIPTION

PROJECT NO:
CAD DWG FILE:
DRAWN BY:
CHECKED BY:
COPYRIGHT:

SHEET TITLE:
**THIRD & FOURTH
FLOOR PLAN**

SHEET


A-5

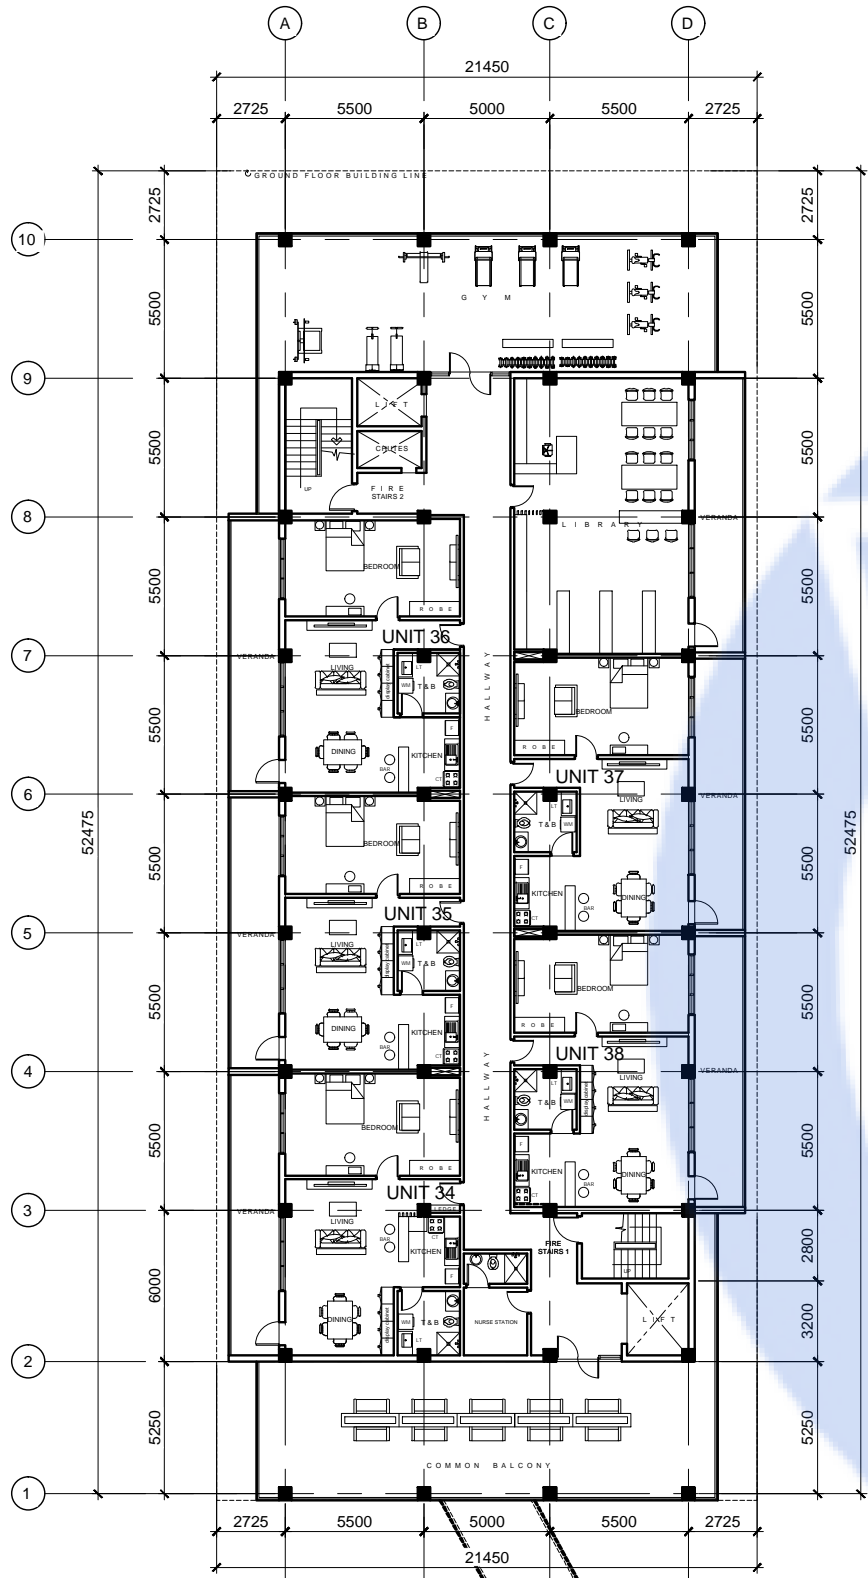

BUILDING-1
7TH FLOOR PLAN

A
7

SCALE: 1:300 MTS.

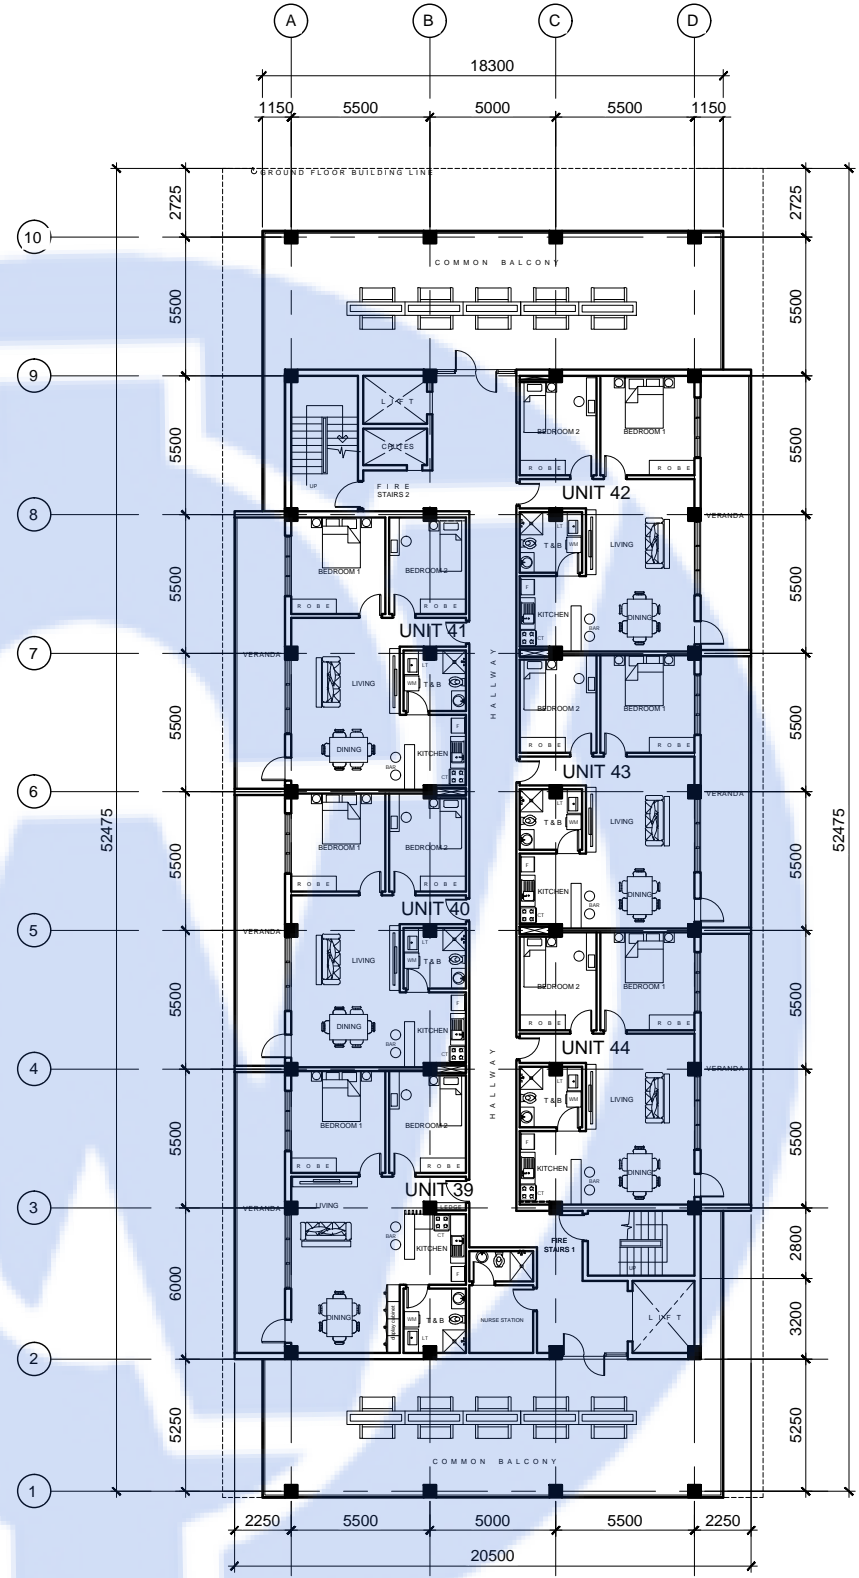

BUILDING-1
8TH FLOOR PLAN

A
7

SCALE: 1:300 MTS.

CONSULTANTS

**WATERVIEW
RETIREMENT
VILLAGE**
KNOWLES ROAD
COOLBIE QLD 4850

OWNER

ANTHONY JAMES CONDON
0488991545
WATERVIEW STATION
INVESTMENTS


MARK	DATE	DESCRIPTION

PROJECT NO:
CAD DWG FILE:
DRAWN BY:
CHECKED BY:
COPYRIGHT:


SHEET TITLE:
7TH & 8TH FLOOR
P L A N

SHEET

A-7

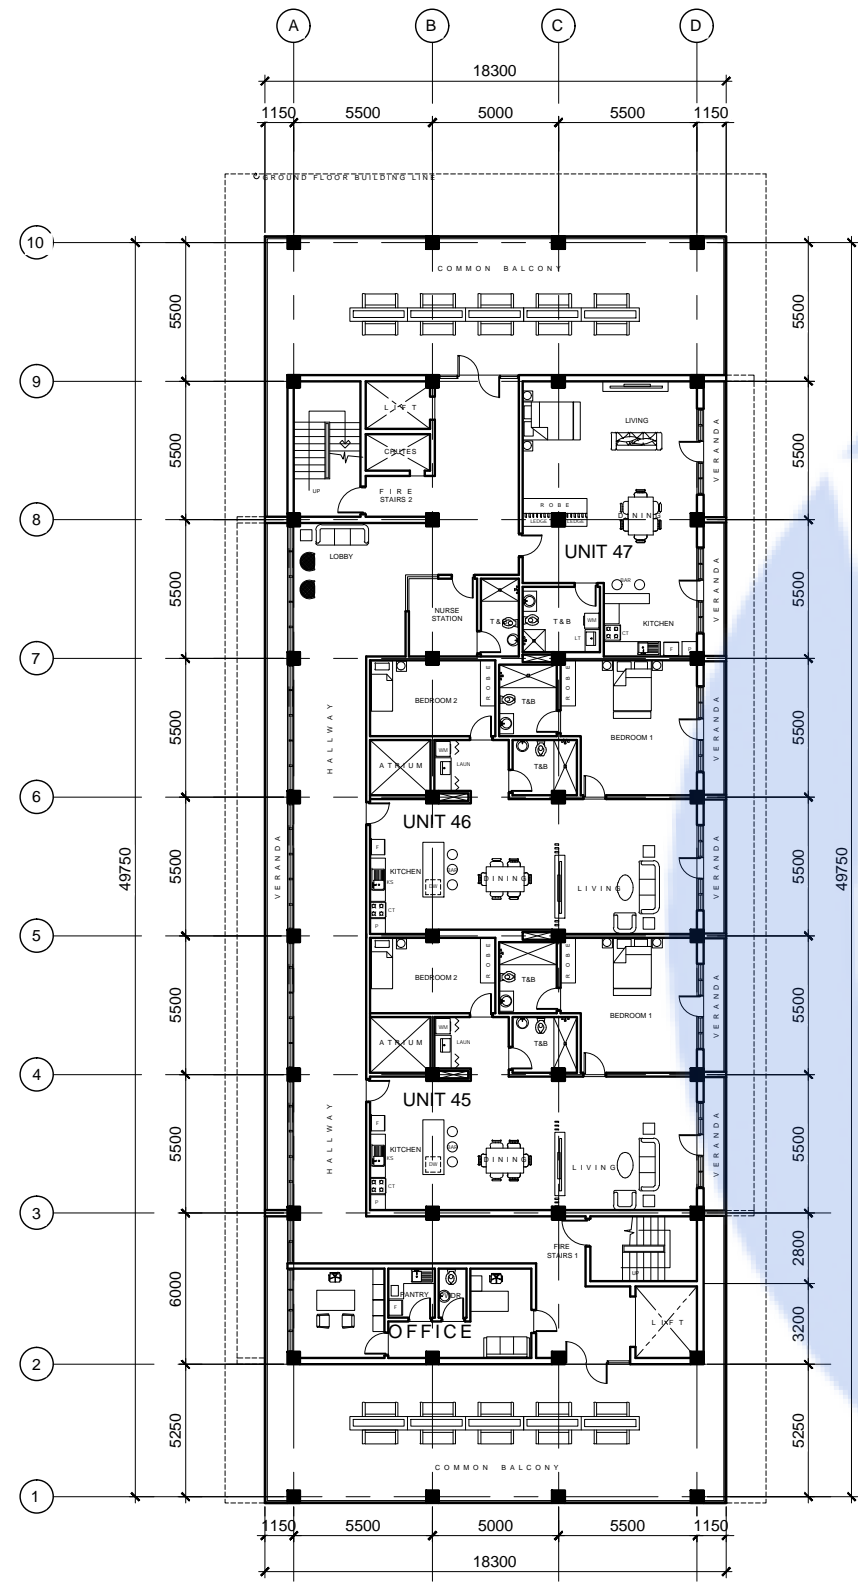

BUILDING-1
9TH FLOOR PLAN
 SCALE: 1:300 MTS.

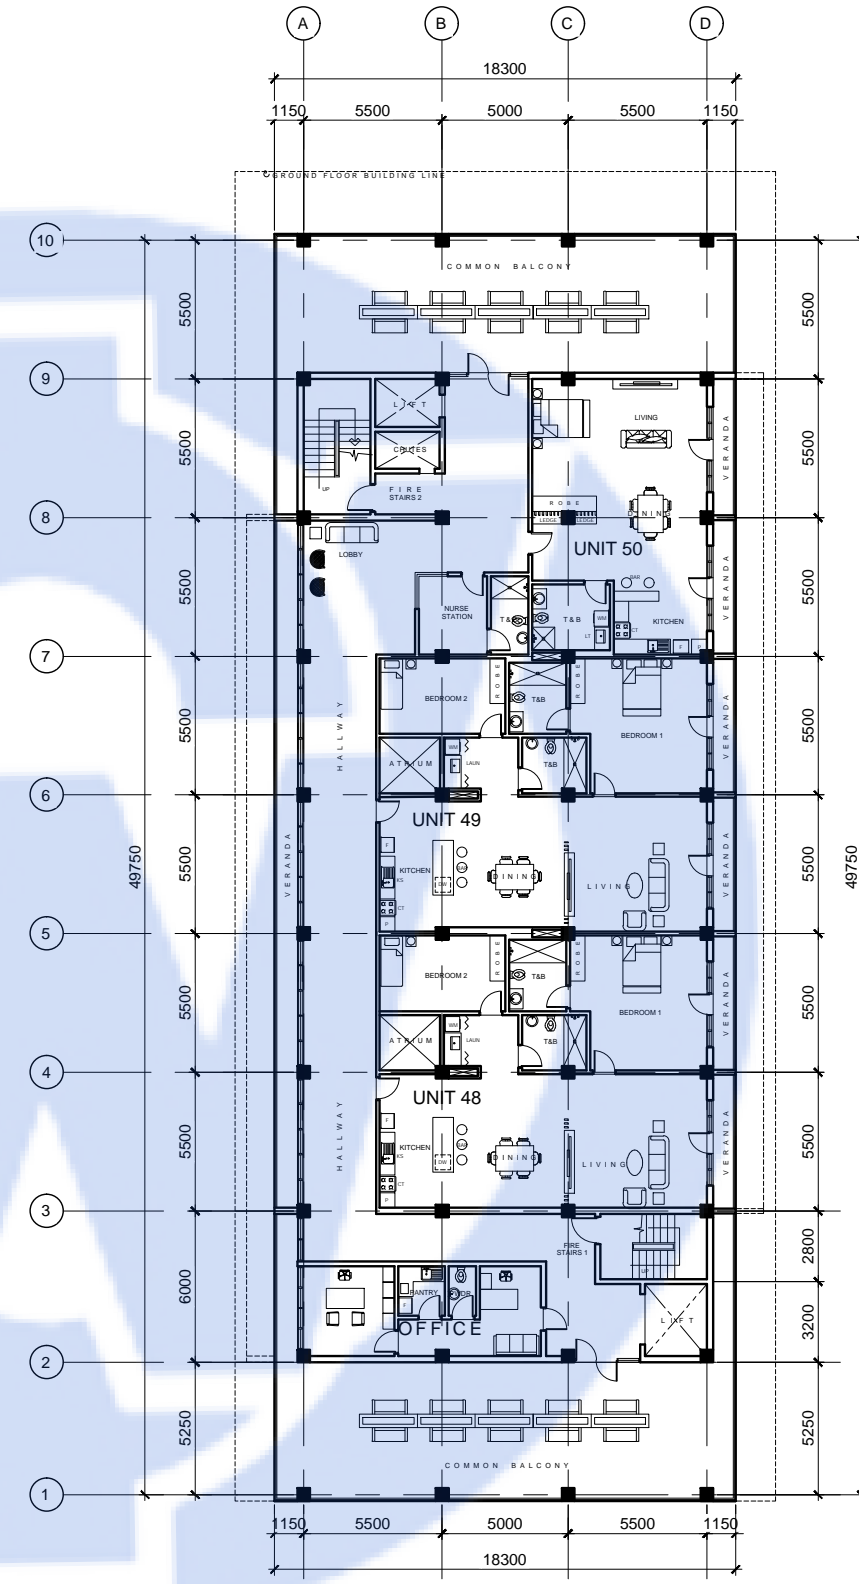

BUILDING-1
10TH FLOOR PLAN
 SCALE: 1:300 MTS.

CONSULTANTS


**WATERVIEW
 RETIREMENT
 VILLAGE**
 KNOWLES ROAD
 COOLBIE QLD 4850

OWNER
 ANTHONY JAMES CONDON
0488991545
 WATERVIEW STATION
 INVESTMENTS

MARK	DATE	DESCRIPTION

SHEET TITLE:
**9TH & 10TH FLOOR
 P L A N**

SHEET **A-8**

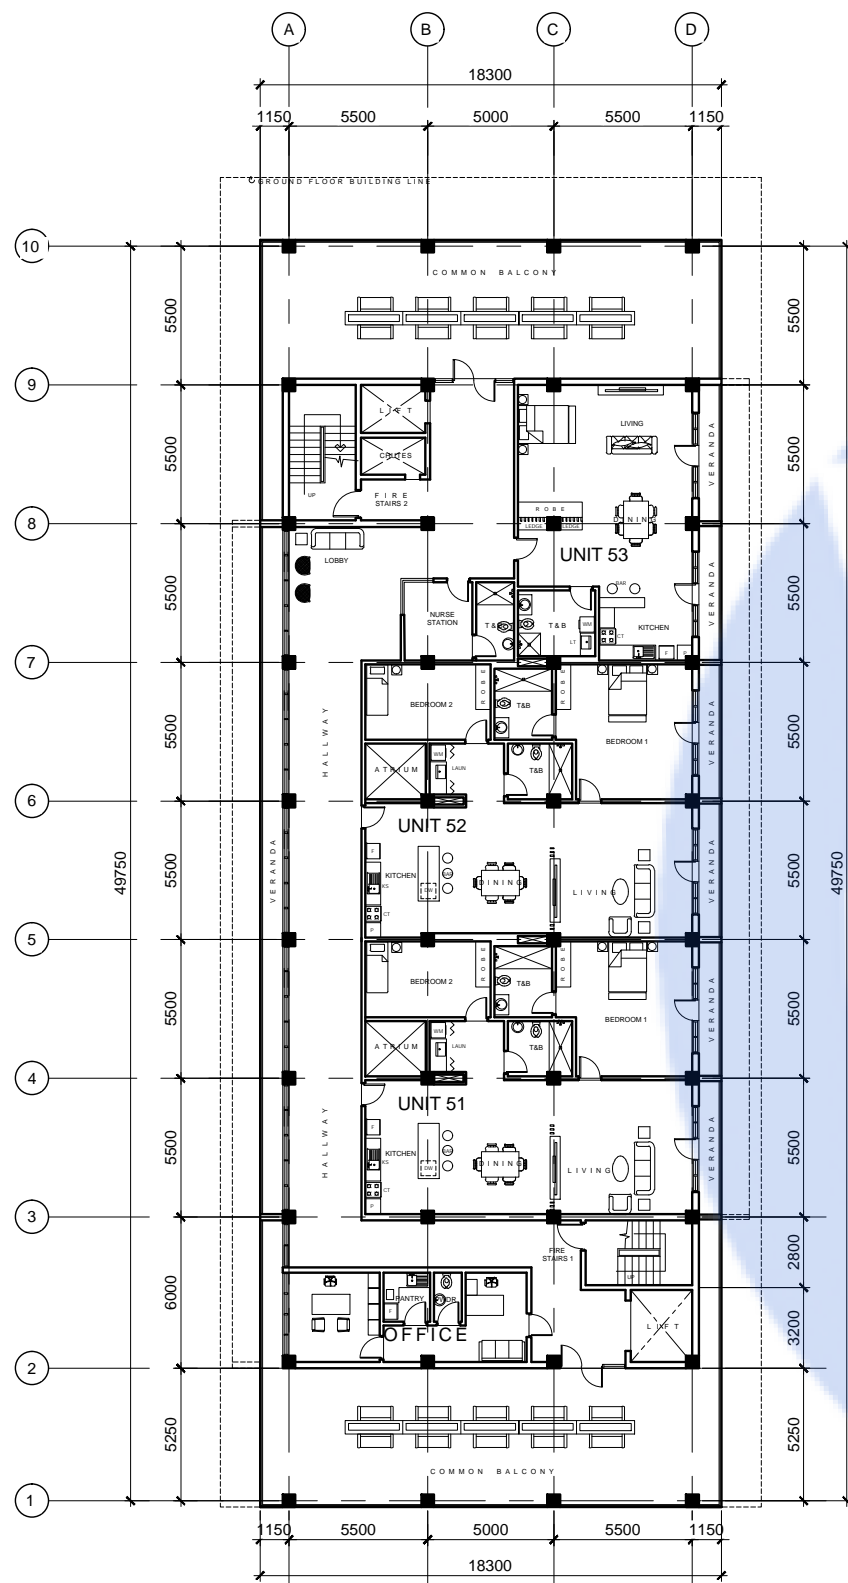

BUILDING-1
11TH FLOOR PLAN

SCALE: 1:300 MTS.

A
9



CONSULTANTS

**WATERVIEW
RETIREMENT
VILLAGE**
KNOWLES ROAD
COOLBIE QLD 4850

OWNER

ANTHONY JAMES CONDON
0488991545
WATERVIEW STATION
INVESTMENTS

MARK	DATE	DESCRIPTION

PROJECT NO:
CAD DWG FILE:
DRAWN BY:
CHECKED BY:
COPYRIGHT:

SHEET TITLE:
11TH FLOOR PLAN

SHEET

A-9